


Coordinates to Irish Grid, levels to Ordnance Datum.
This drawing is copyright and may not be reproduced
in whole or in part, without the prior written consent
of David Dalzell CMLI MRTPI

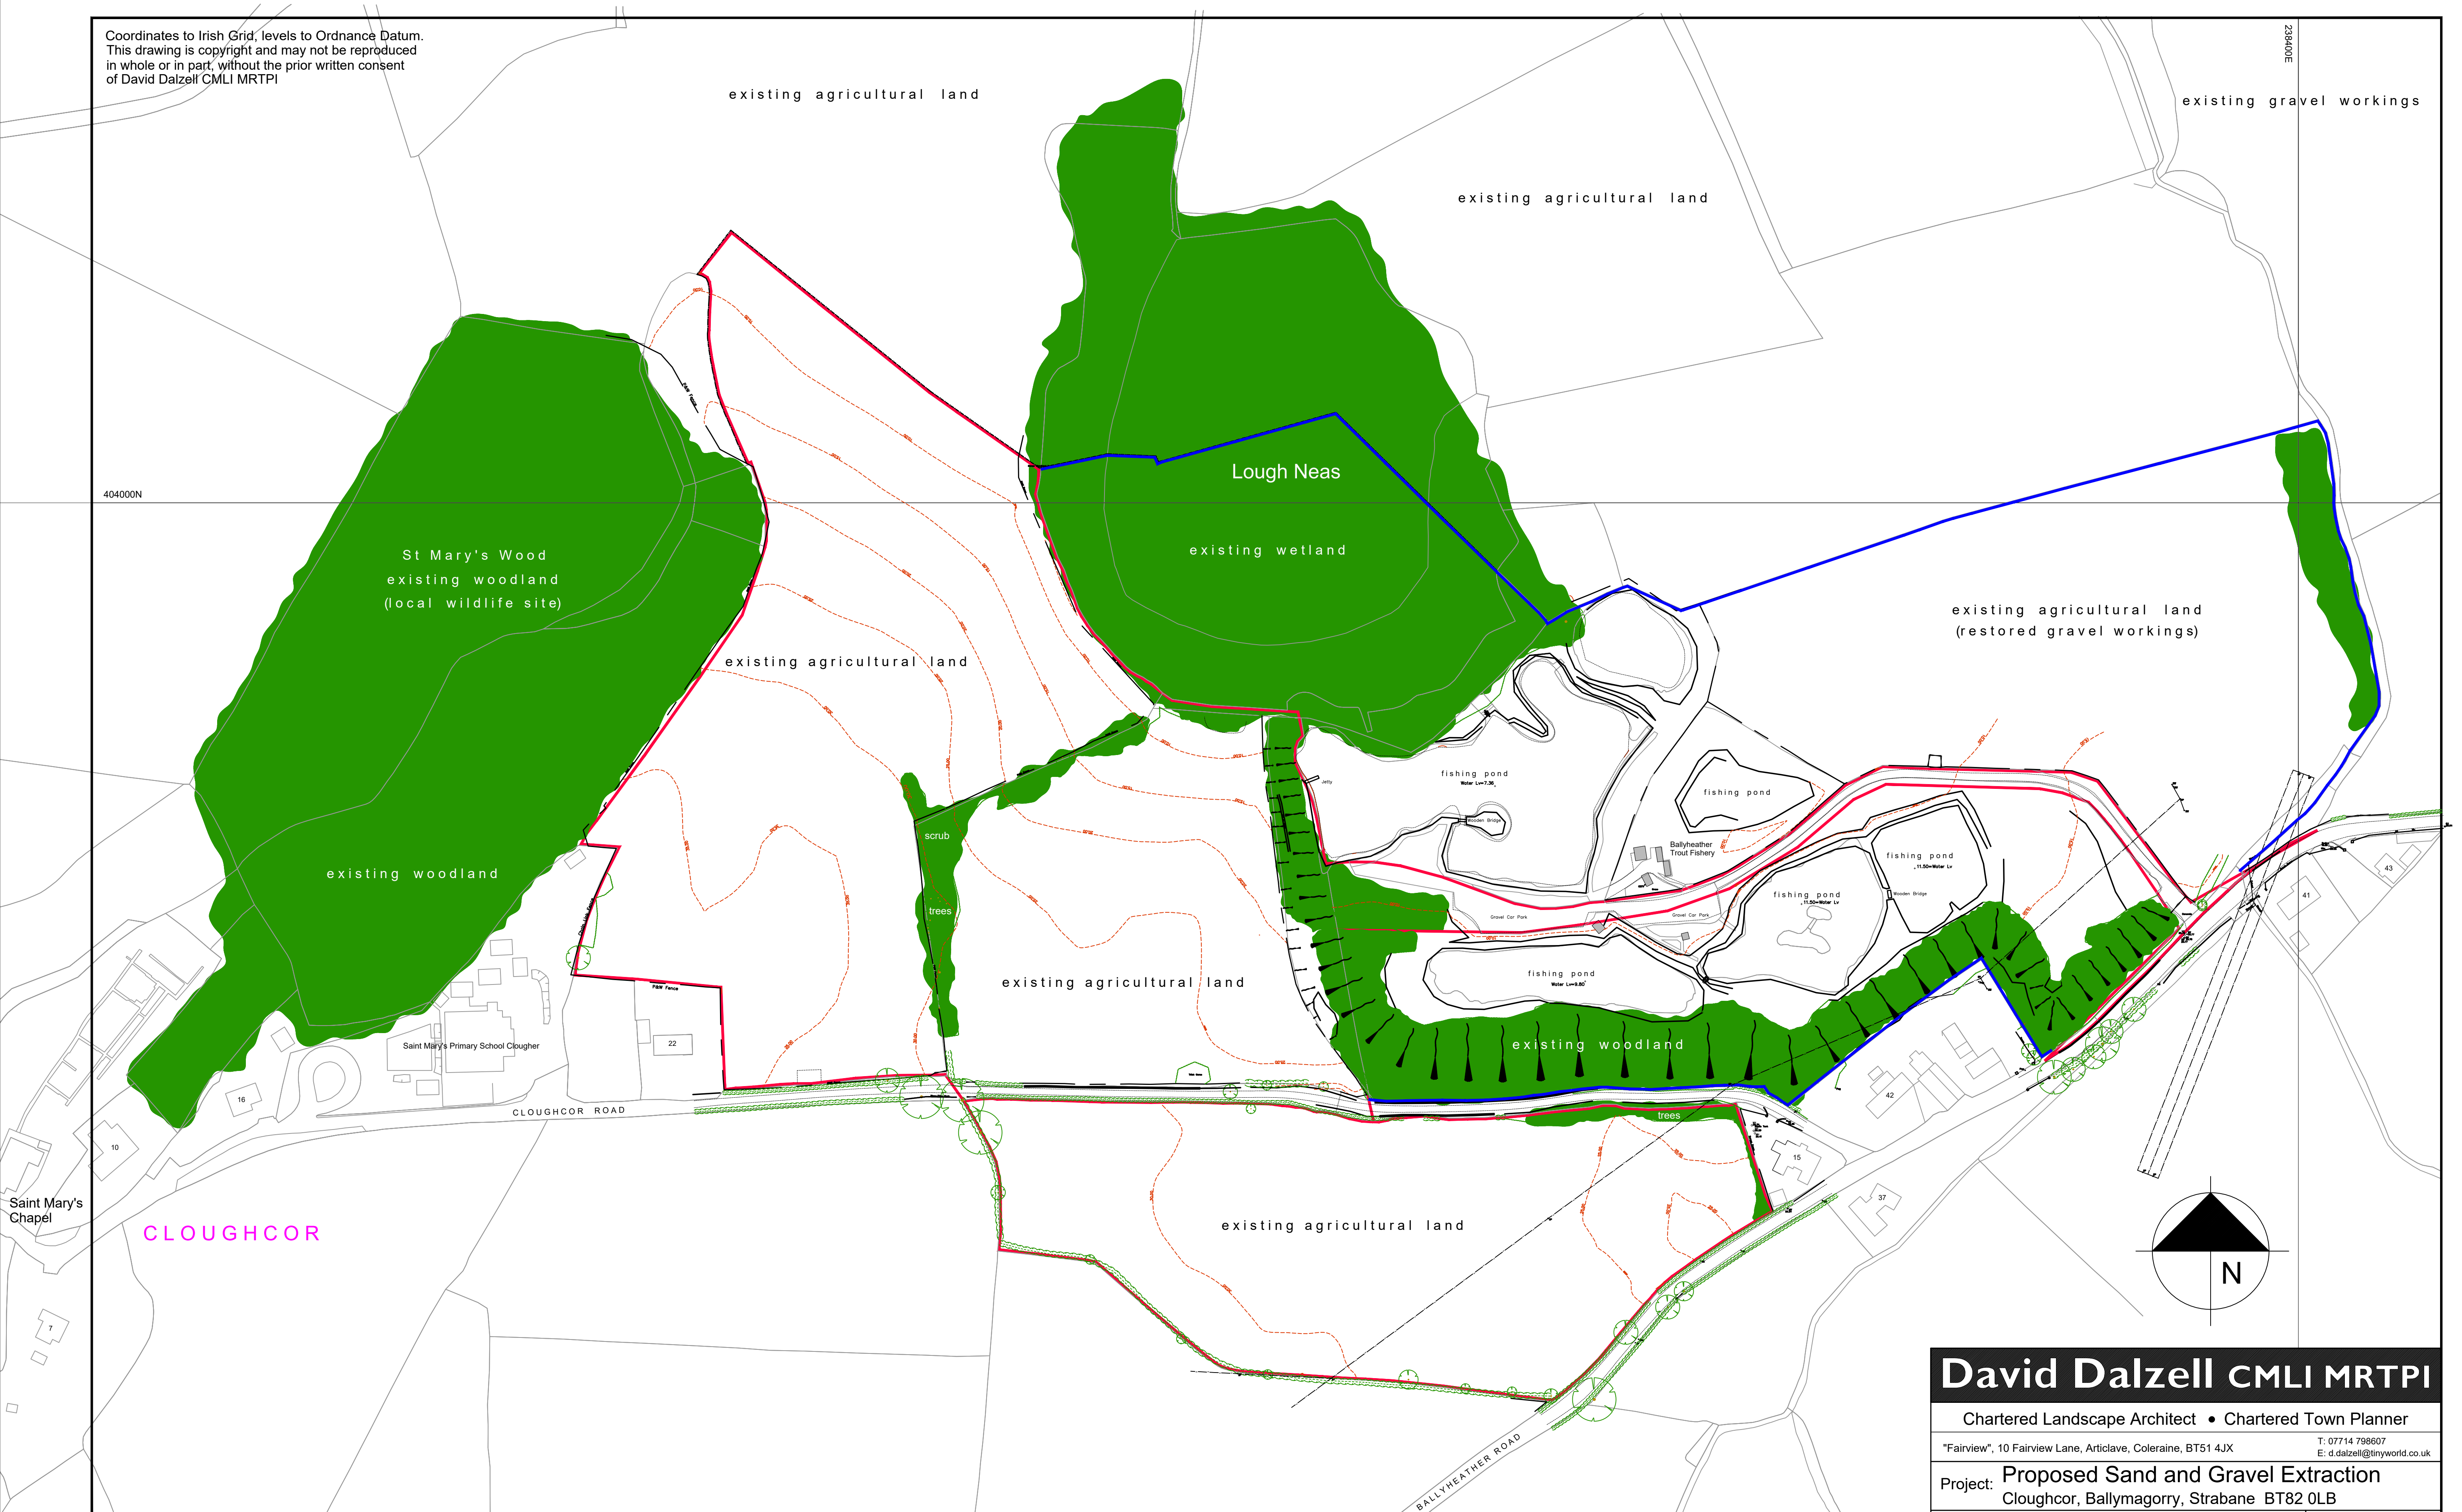


Key



Proposed Application Site



Additional land owned
by the Applicant

 

Land & Property Services Intellectual Property is protected by Crown Copyright and is reproduced with the permission of Land & Property Services under delegated authority from the Keeper of Public Records © Crown Copyright and database right Licence No. 2882 for 2026/2027.

David Dalzell CMLI MRTPI

Chartered Landscape Architect • Chartered Town Planner

"Fairview", 10 Fairview Lane, Articlave, Coleraine, BT51 4JX
T: 07714 798607
E: d.dalzell@tinyworld.co.uk

Project: **Proposed Sand and Gravel Extraction**
Cloughcor, Ballymagorry, Strabane BT82 0LB

Title: Existing Site Plan

Date: 16/03/2025

Drawn:	DRD
--------	-----

Scale: 1:1250@A1

Checked: DRD

Drawing:

24-914

PACC-01