




08 FRONT ELEVATION - facing Glenshane Road
1:100 @ A1

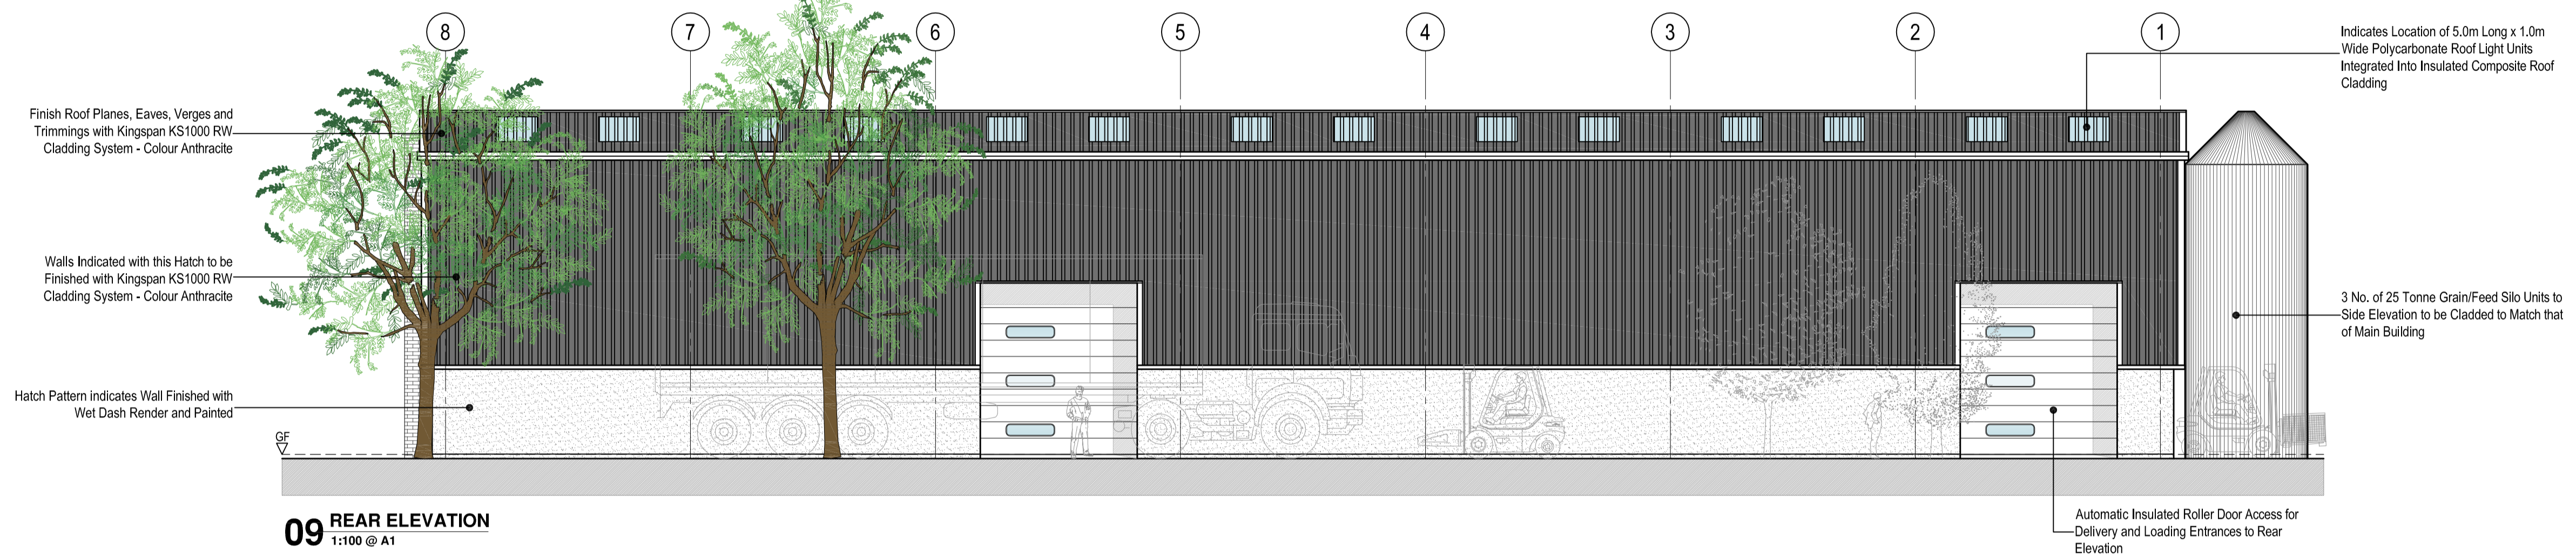


09 REAR ELEVATION
1:100 @ A1

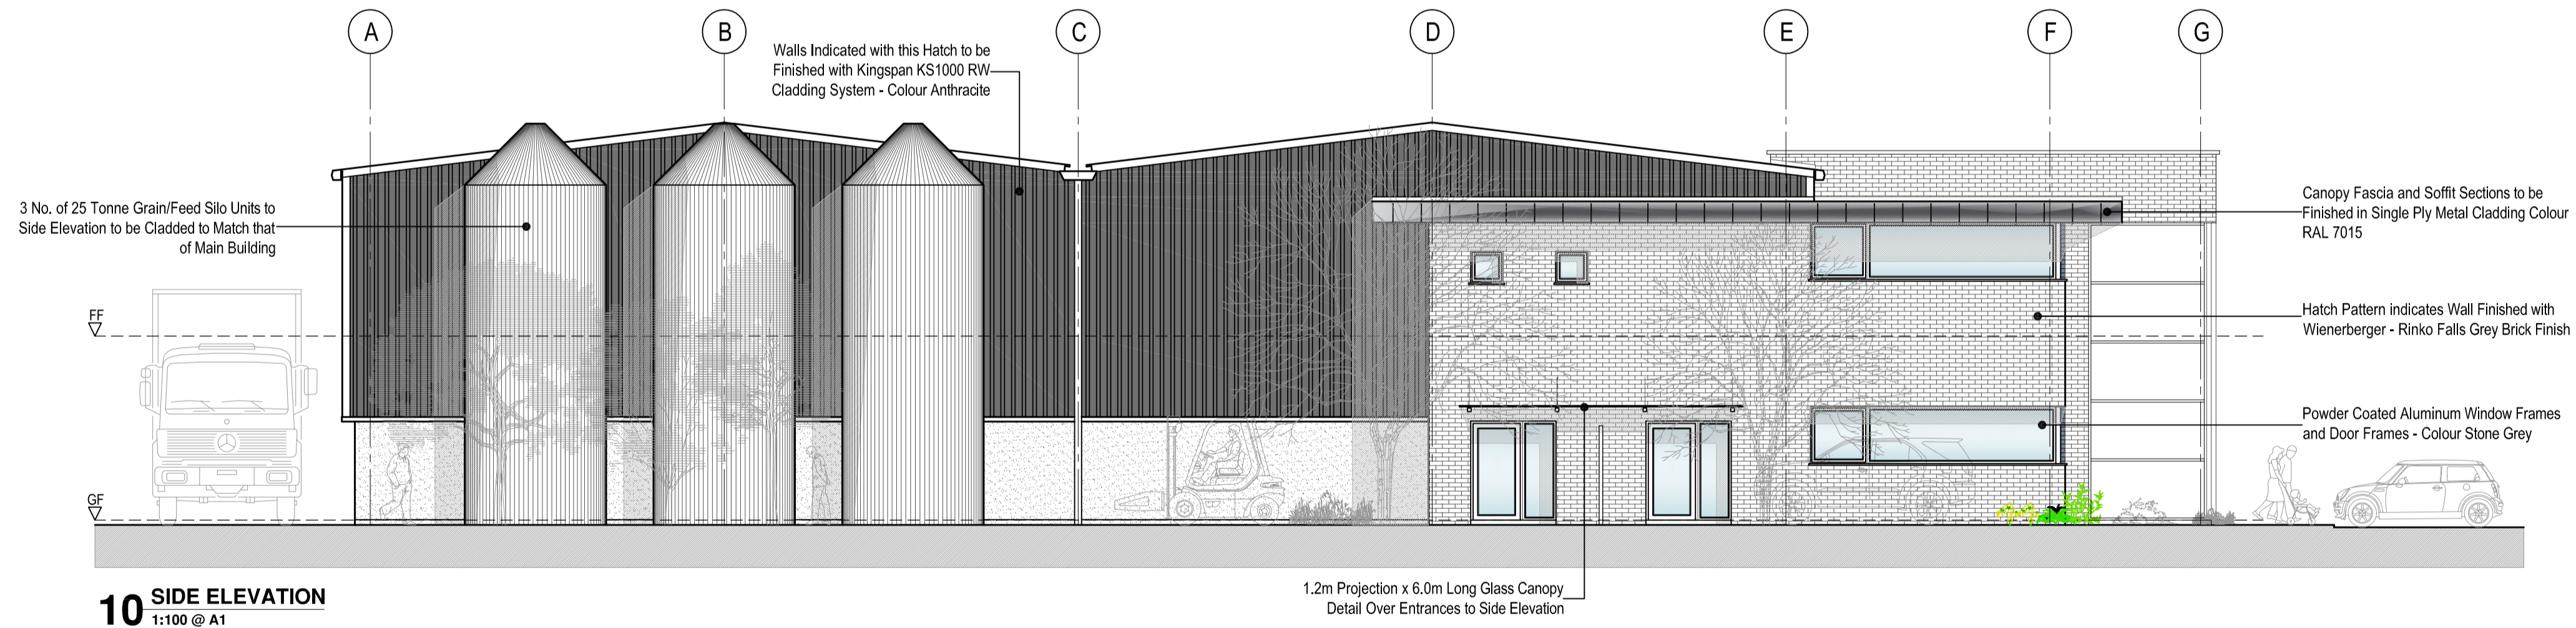

10 SIDE ELEVATION
1:100 @ A1

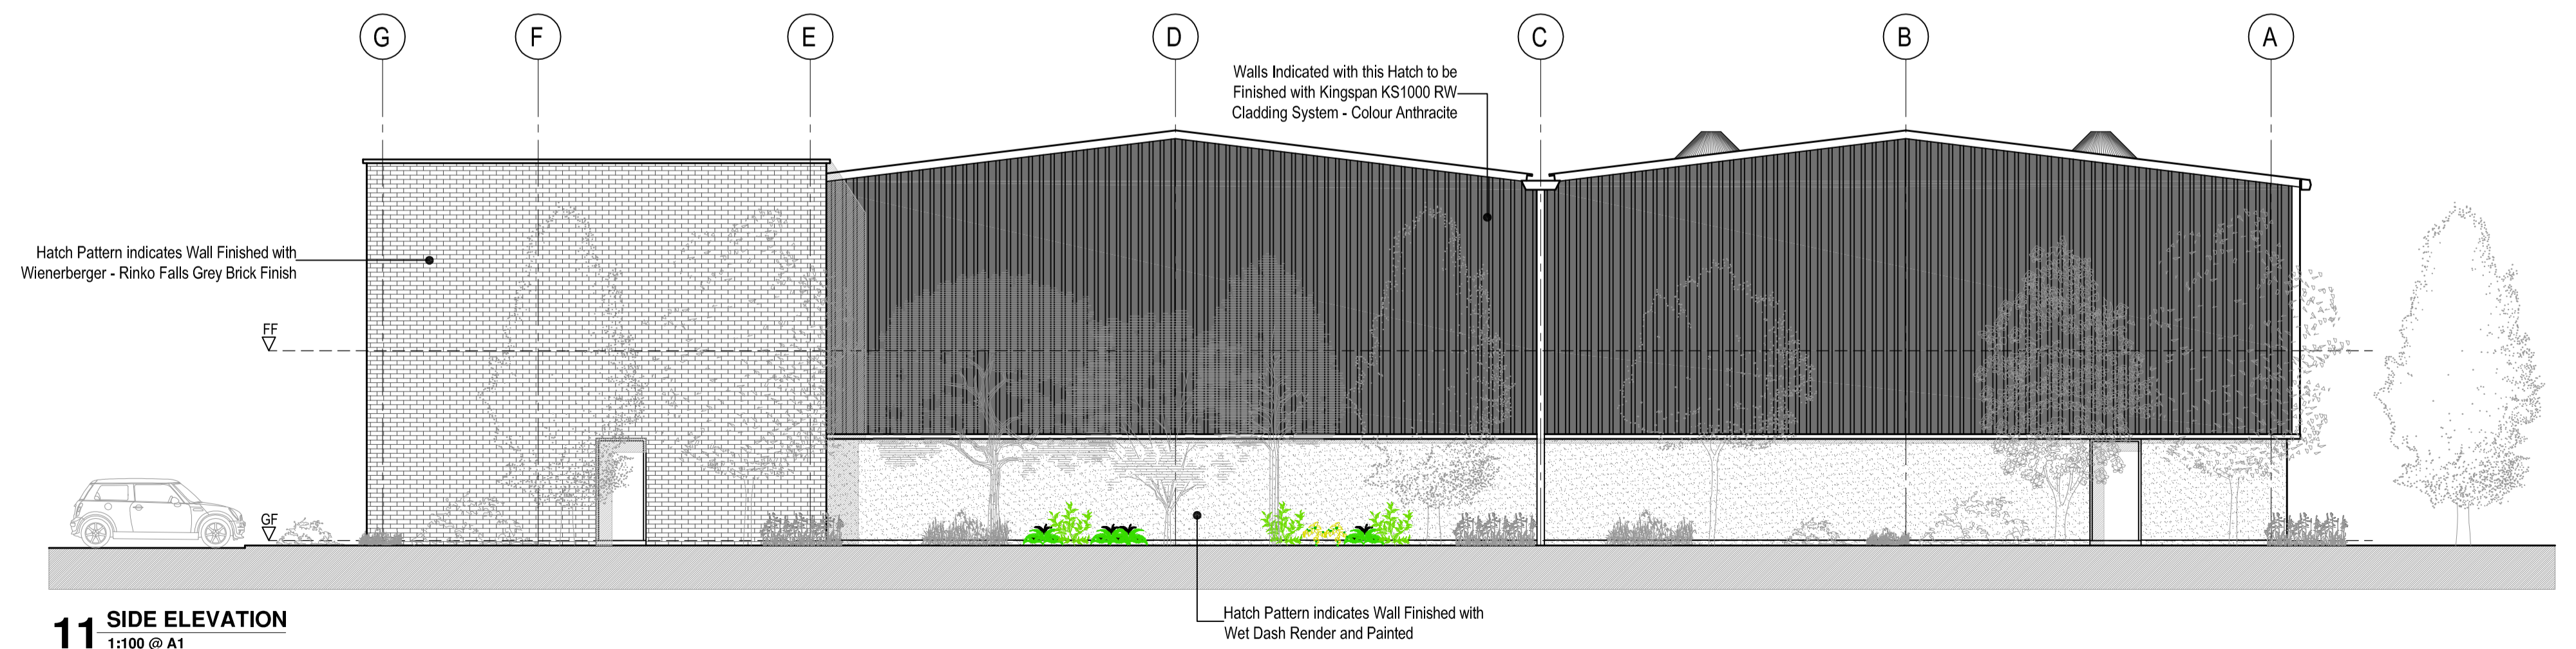

11 SIDE ELEVATION
1:100 @ A1

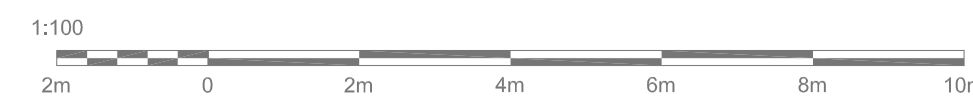

revision	date	project	site
		W&J Chambers Farm & Equestrian Store, 72-76 Glenshane Road, Drumahoe	(PLANNING DRAWINGS) Proposed Elevations
<small>• COPYRIGHT © of this drawing is reserved by JC DesignStudio • Do not scale off this drawing - All dimensions to be checked on site</small>		project no. 2029 drawing no. AL (0) 03 scale 1:100 @ A1	drawn by J. C. date Jan 2022 revision -

