




**04 PROPOSED ROOF PLAN**  
1:200 @ A1

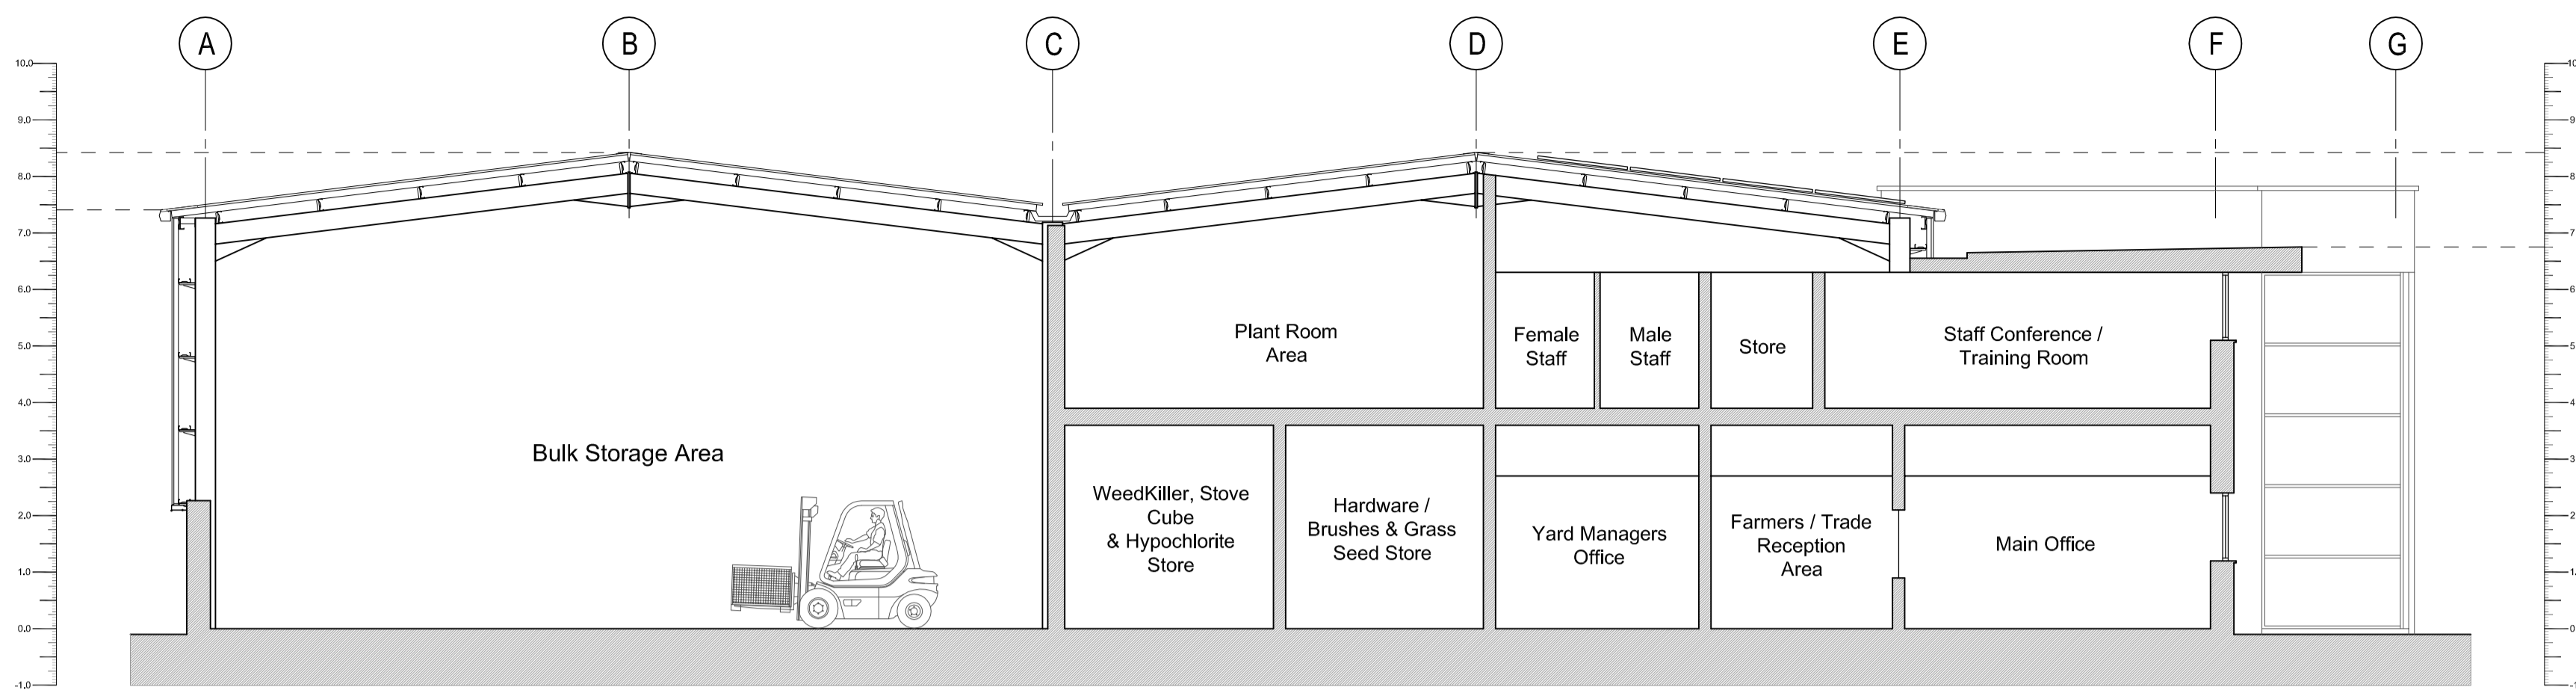


**05 TYPICAL SECTION A - A**  
1:100 @ A1

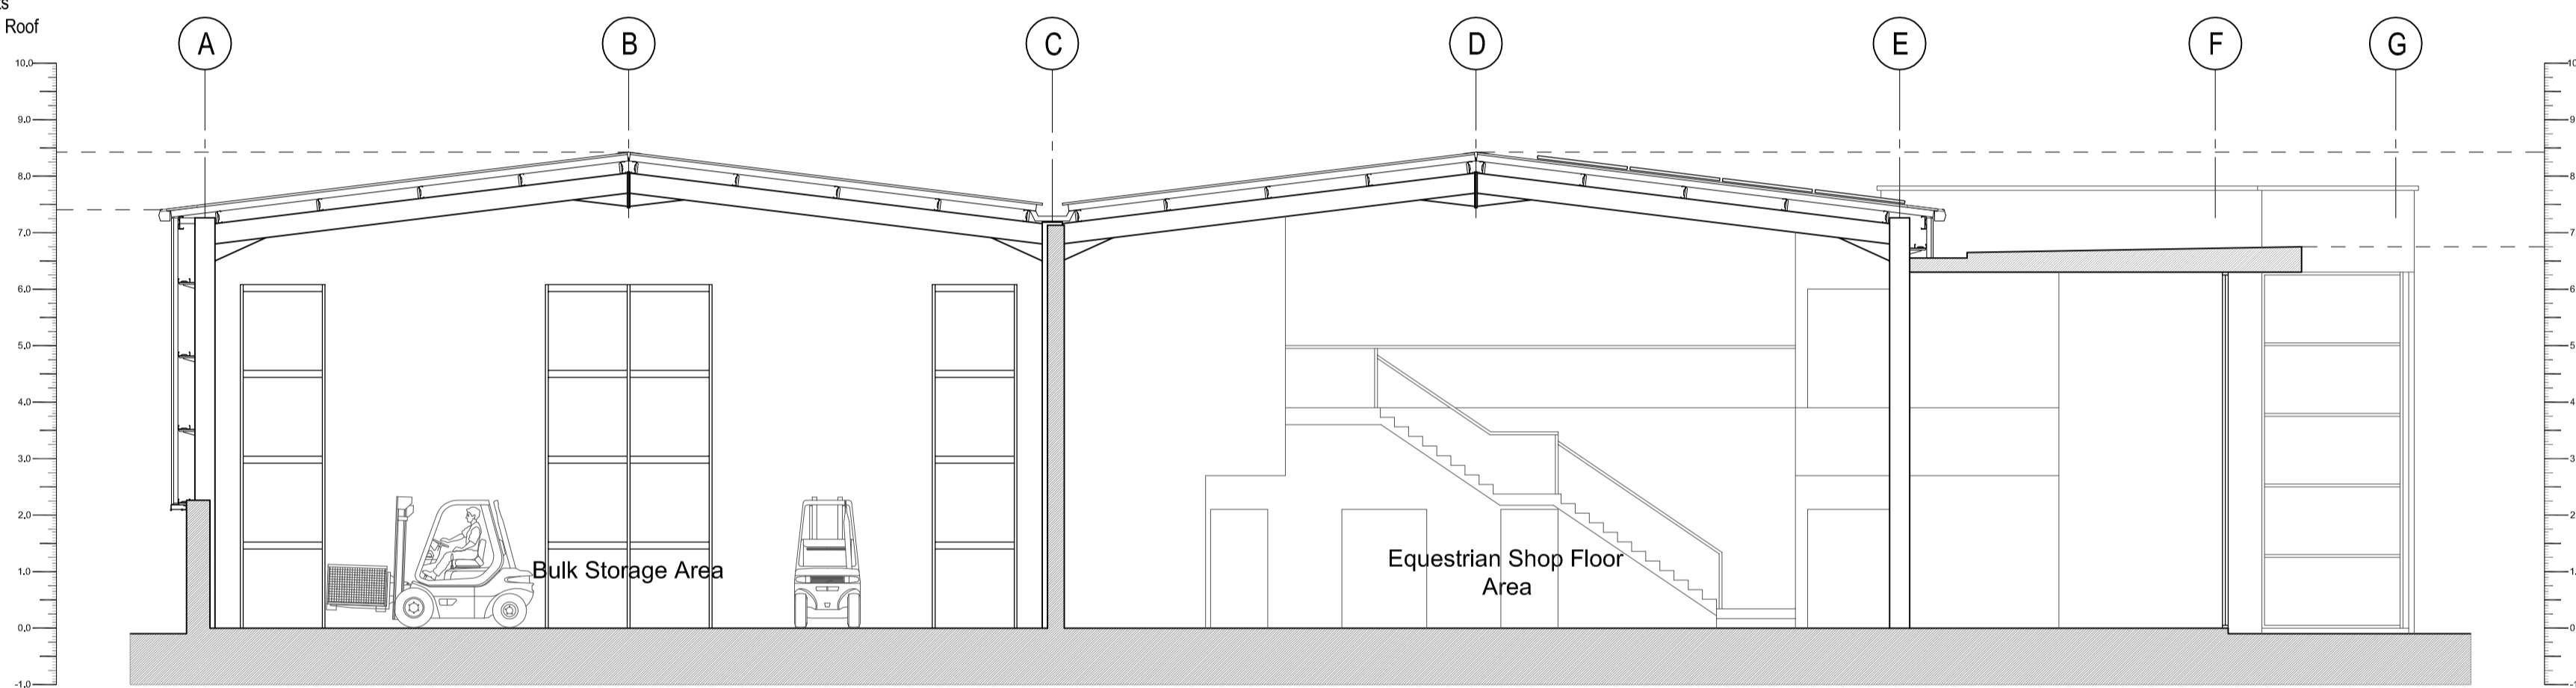

**06 TYPICAL SECTION B - B**  
1:100 @ A1

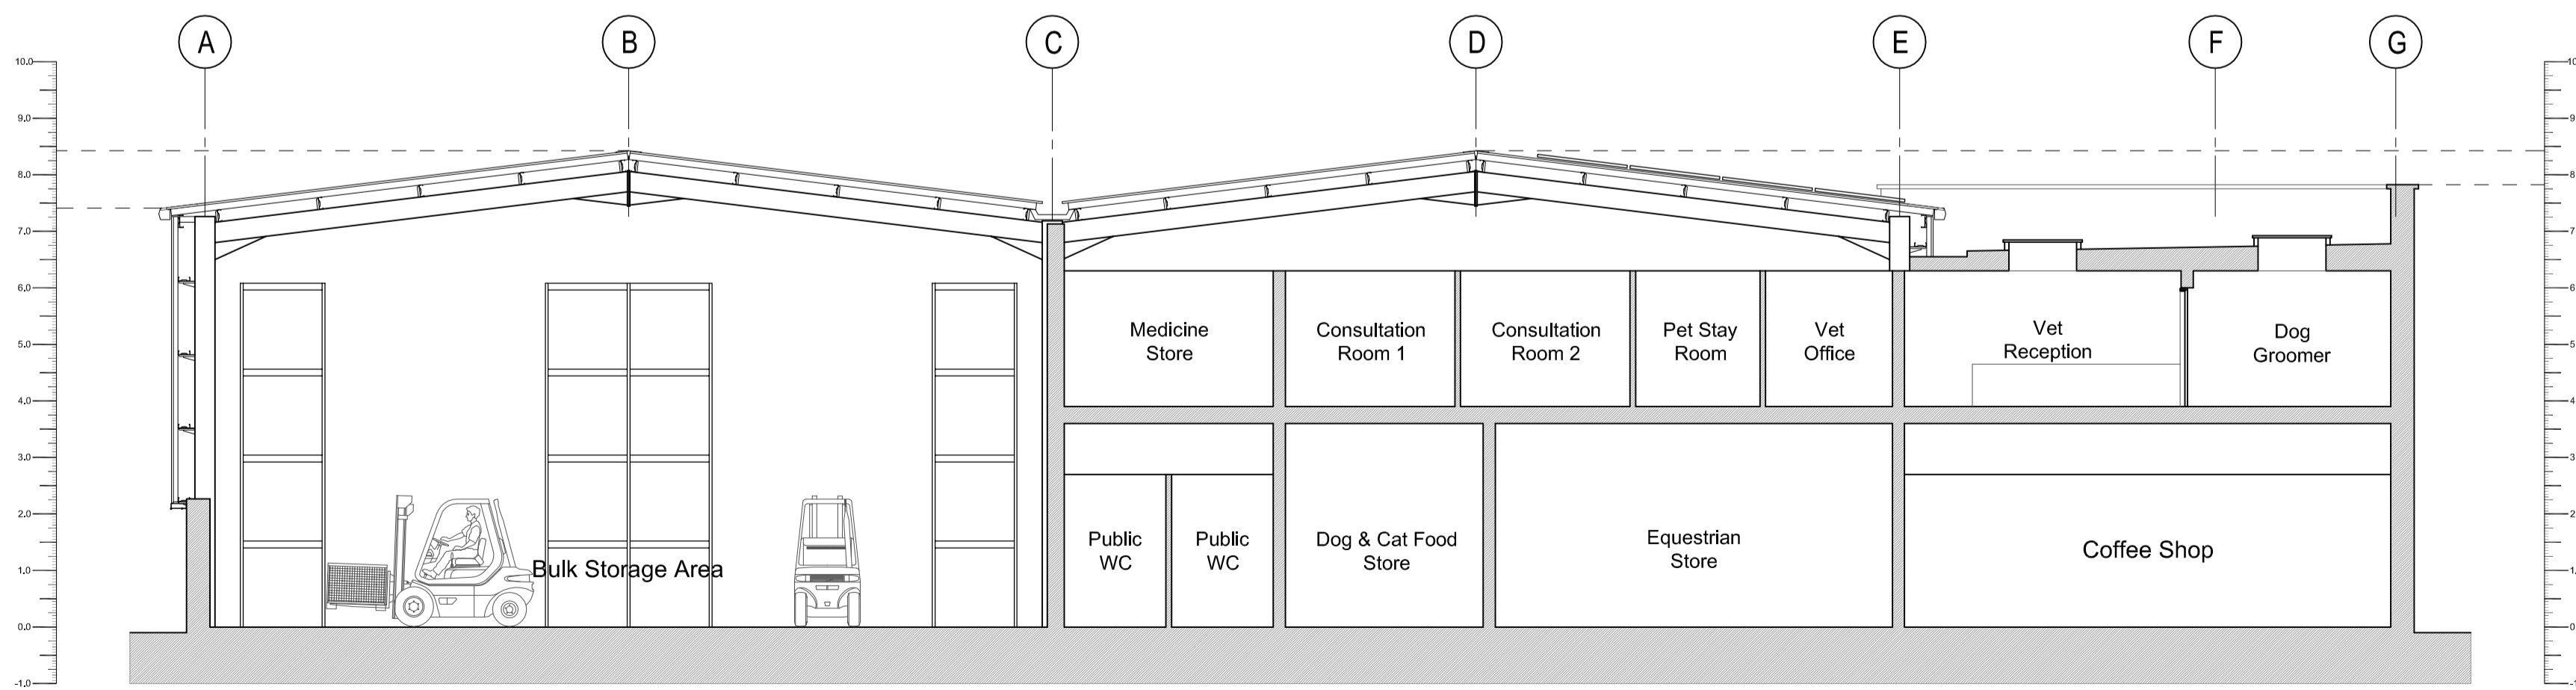

**07 TYPICAL SECTION C - C**  
1:100 @ A1

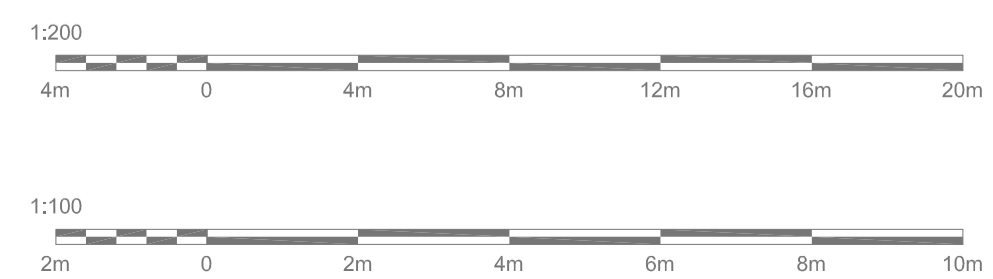

W&J Chambers Farm & Equestrian Store, 72-76 Glenshane Road, Drumahoe		<b>(PLANNING DRAWINGS)</b> Proposed Roof Plan, Typical Sections A-A, B-B and C-C		 88a Duke Street BT47 6DQ - (t) 077296 54686 (e) john@jc-designstudio.com (w) www.jc-designstudio.com
project no. <b>2029</b>	drawing no. AL (0) 02	scale 1:200 & 1:100 @ A1	drawn by J. C. date Jan 2022 revision -	
<small>         COPYRIGHT © of this drawing is reserved by JC   DesignStudio          Do not scale off this drawing - All dimensions to be checked on site       </small>				