




01 GROUND FLOOR PLAN
1:100 @ A0

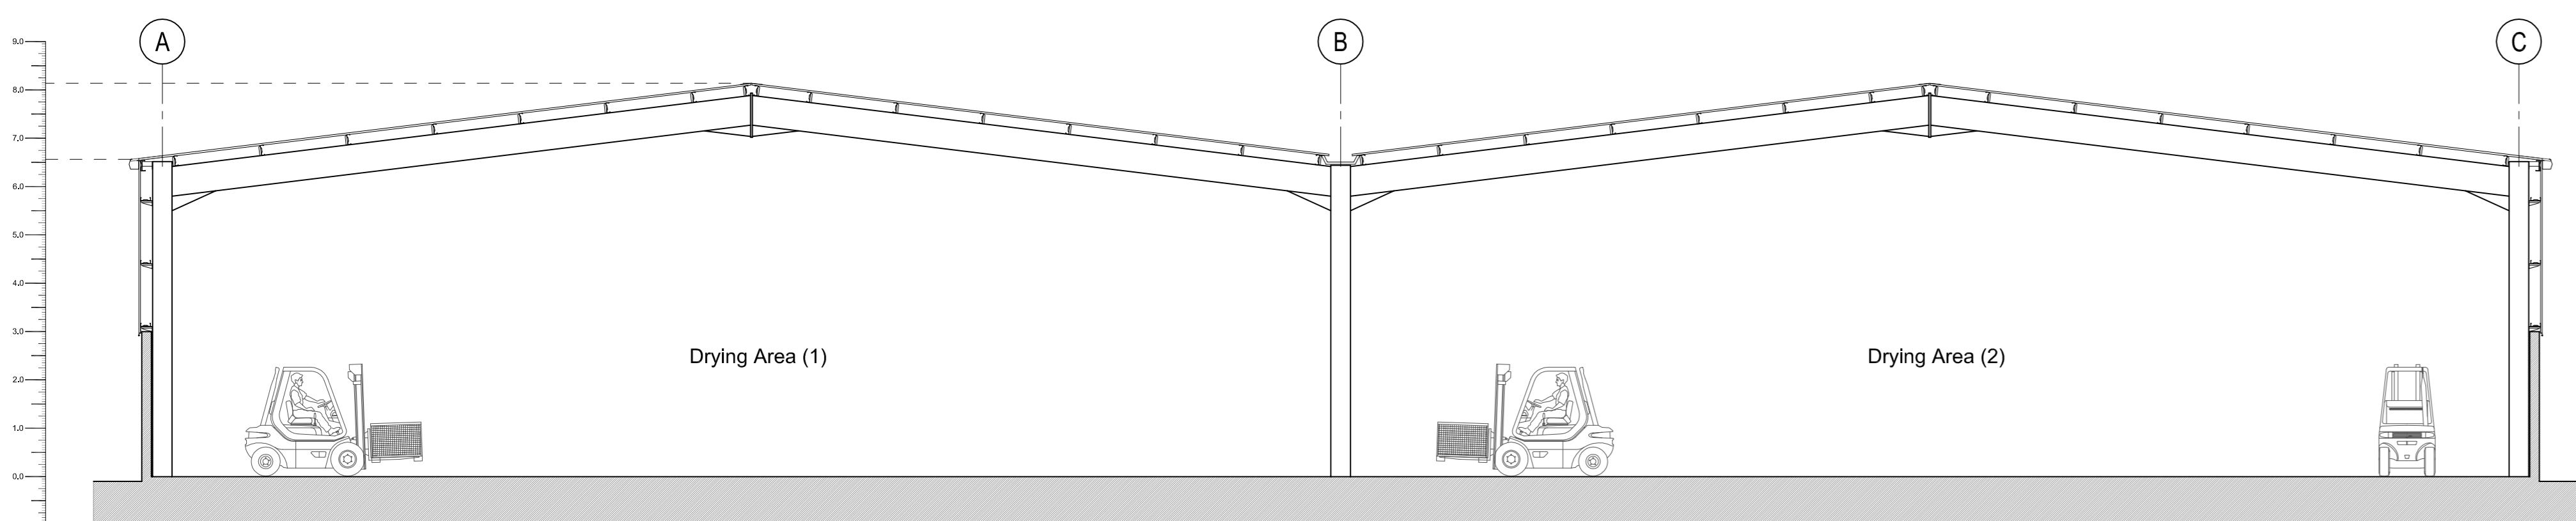

03 SECTION DETAIL A - A
1:100 @ A0

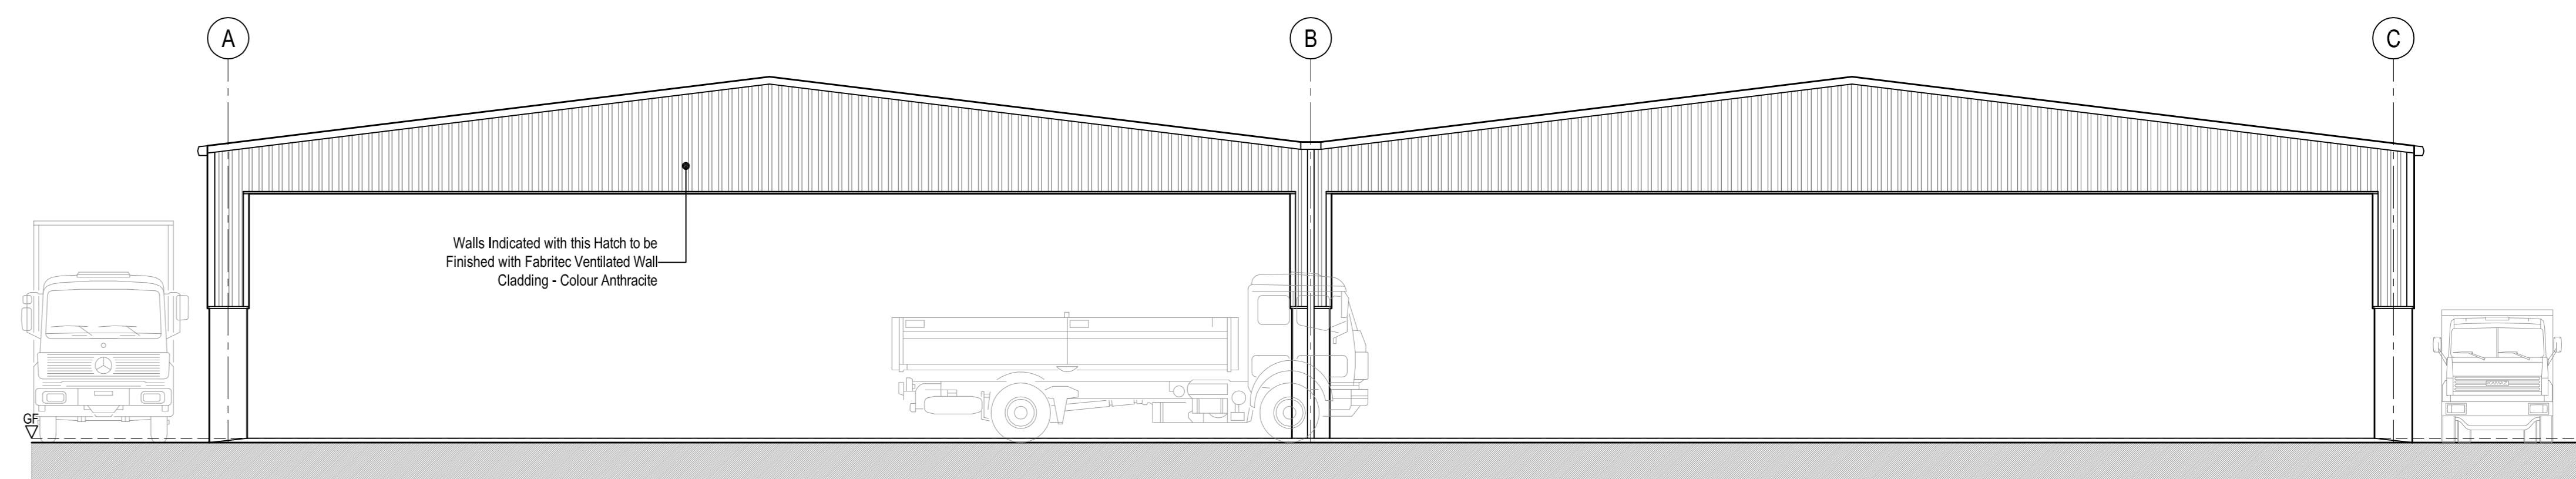

04 FRONT ELEVATION (facing existing yard)
1:100 @ A0

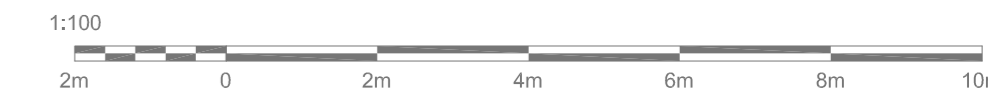

Proposed Extension to Concrete Works, 91 Glenshane Road, Drumahoe for W & J Chambers		(Pre-Planning Community Consultation Drawing) Proposed Ground Floor Plan, Section A-A and Front Elevation	
project no. 22-16 <small>Do not scale off this drawing - All dimensions to be checked on site.</small>	drawing no. AL (0) 01 scale 1:100 @ A0	drawn by J. C. date July 2022	revision -

