


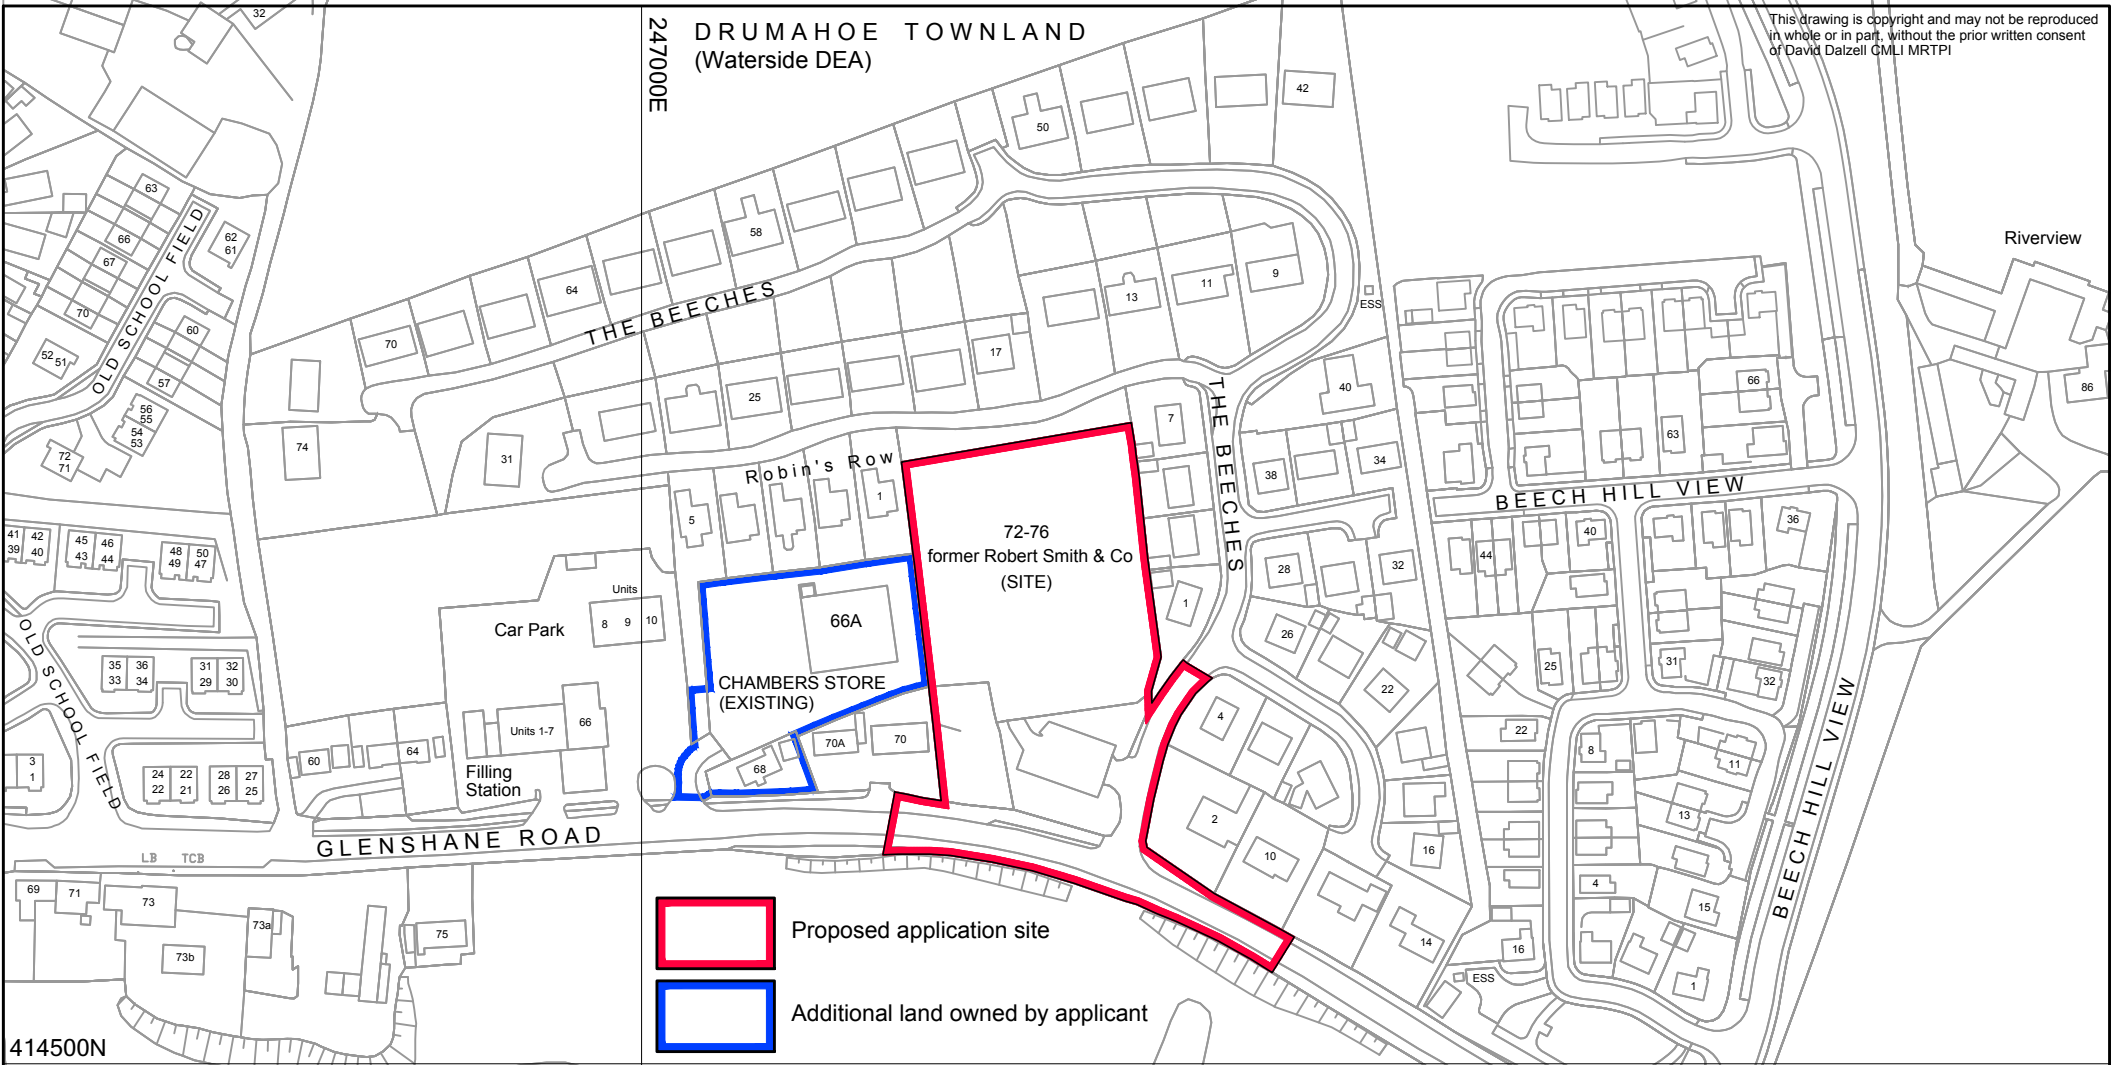

This drawing is copyright and may not be reproduced in whole or in part, without the prior written consent of David Dalzell CMLI MRTPI

247000E DRUMAHOE TOWNLAND (Waterside DEA)




-  Proposed application site
-  Additional land owned by applicant

414500N

River Faughan

DRUMAHOE TOWNLAND (Faughan DEA)

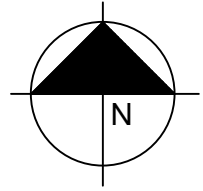

David Dalzell CMLI MRTPI

Chartered Landscape Architect • Chartered Town Planner
"Fairview", 10 Fairview Lane, Articlave, Coleraine, BT51 4JX
T: 07714 798607
E: d.dalzell@tinyworld.co.uk

Project: Chambers Farm and Equestrian Suppliers
72-76 Glenshane Road, Drumahoe BT47 3SF

Title: Proposal of Application Notice
PAN Location Plan

Drawing:
18-311
PAN-01

Date: 08/12/2021	Drawn: DRD
Scale: 1:2500 (A4)	Checked: DRD

Land & Property Services Intellectual Property is protected by Crown Copyright and is reproduced with the permission of Land & Property Services under Delegated Authority from the Controller of HMSO. ©Crown Copyright and database right Licence No. 2882 for 2021/2022.

Brock Glen