




Cross-section A-A'

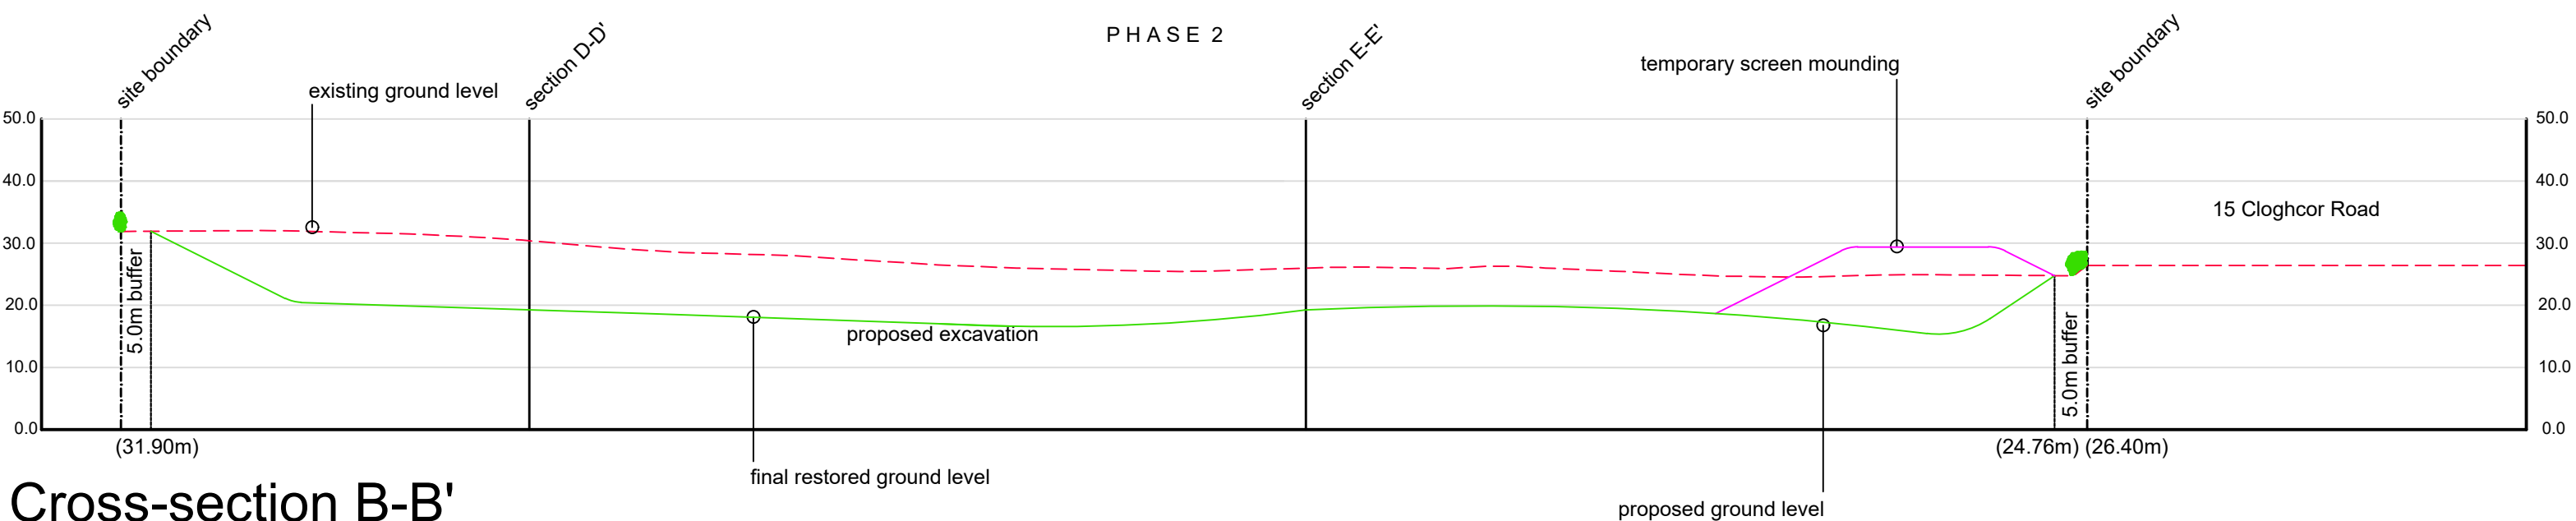


Cross-section B-B'

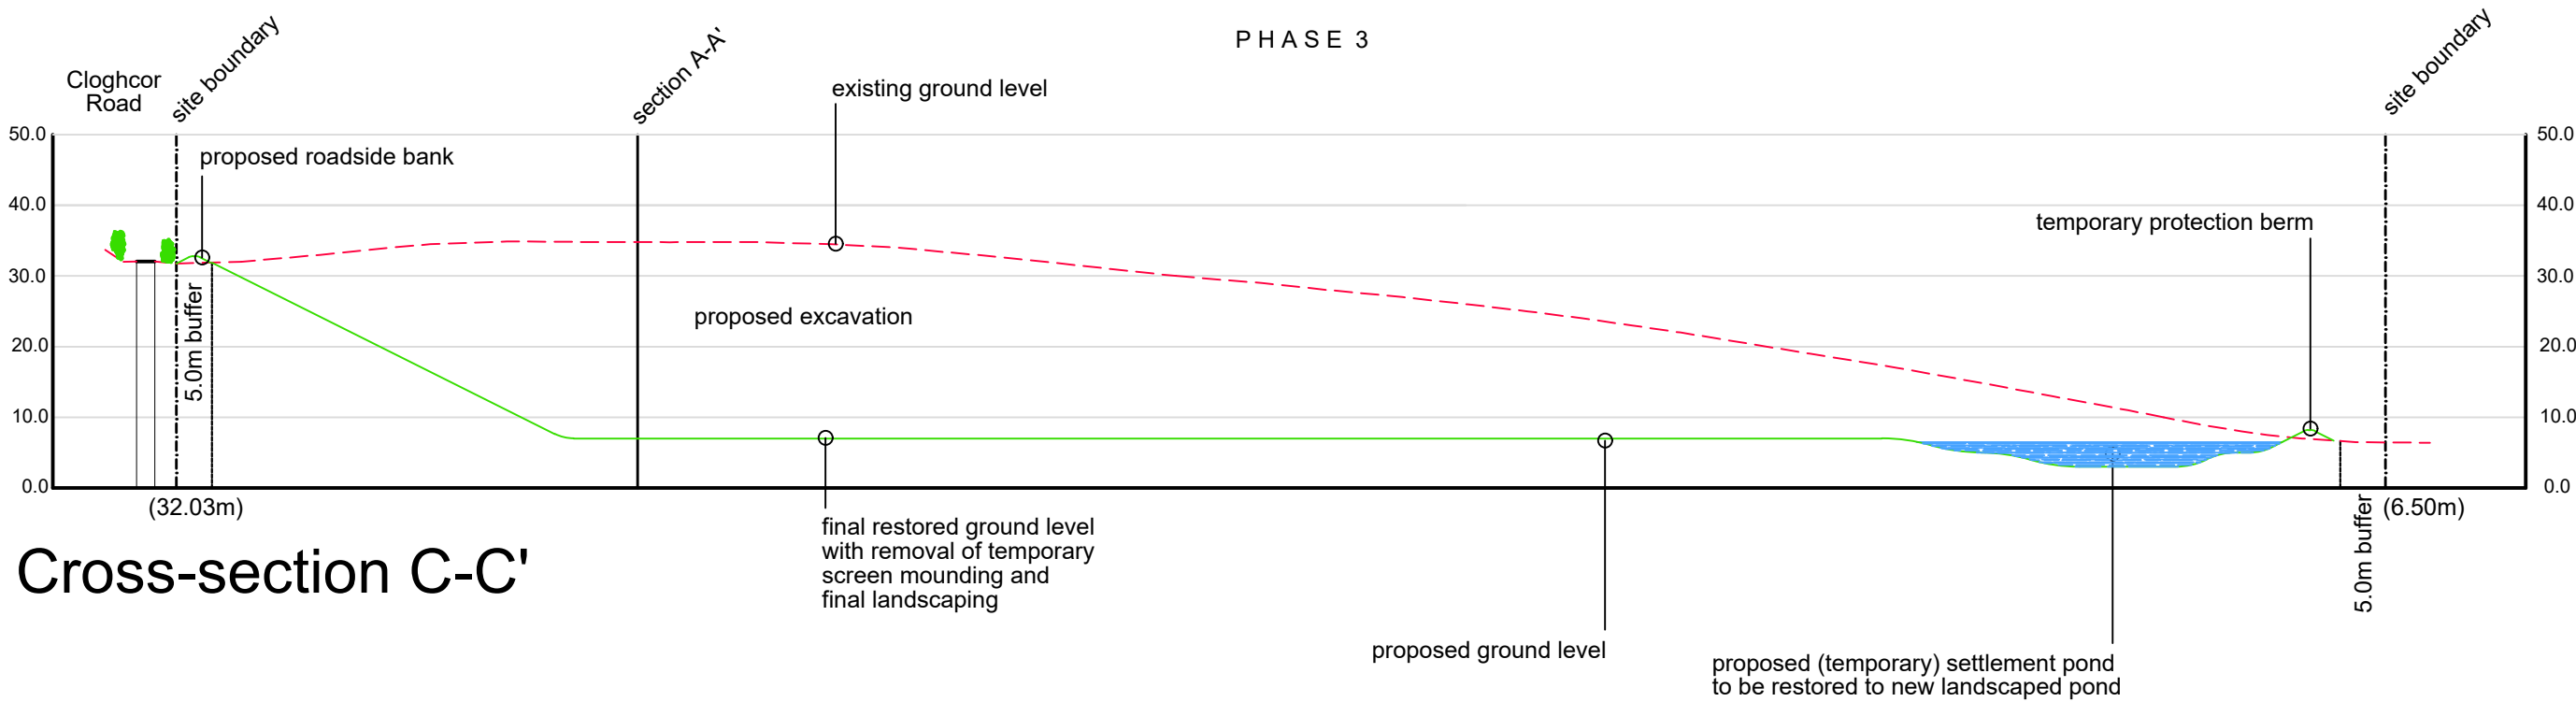

Cross-section C-C'

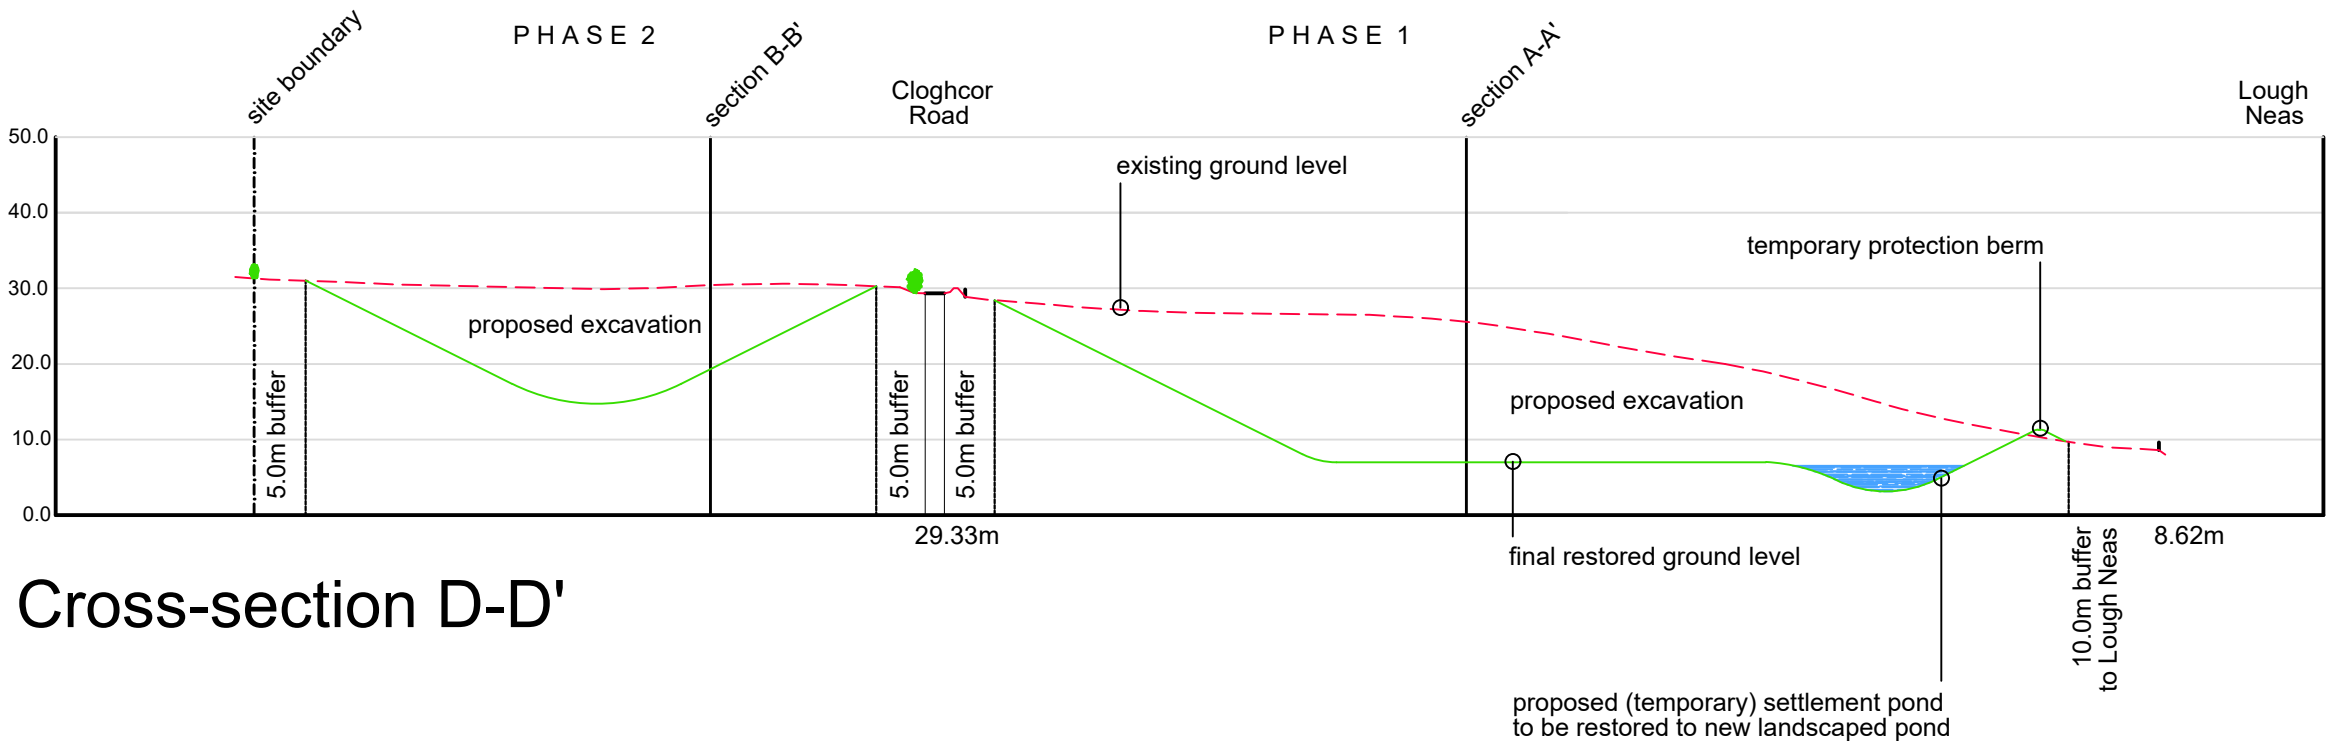

Cross-section D-D'

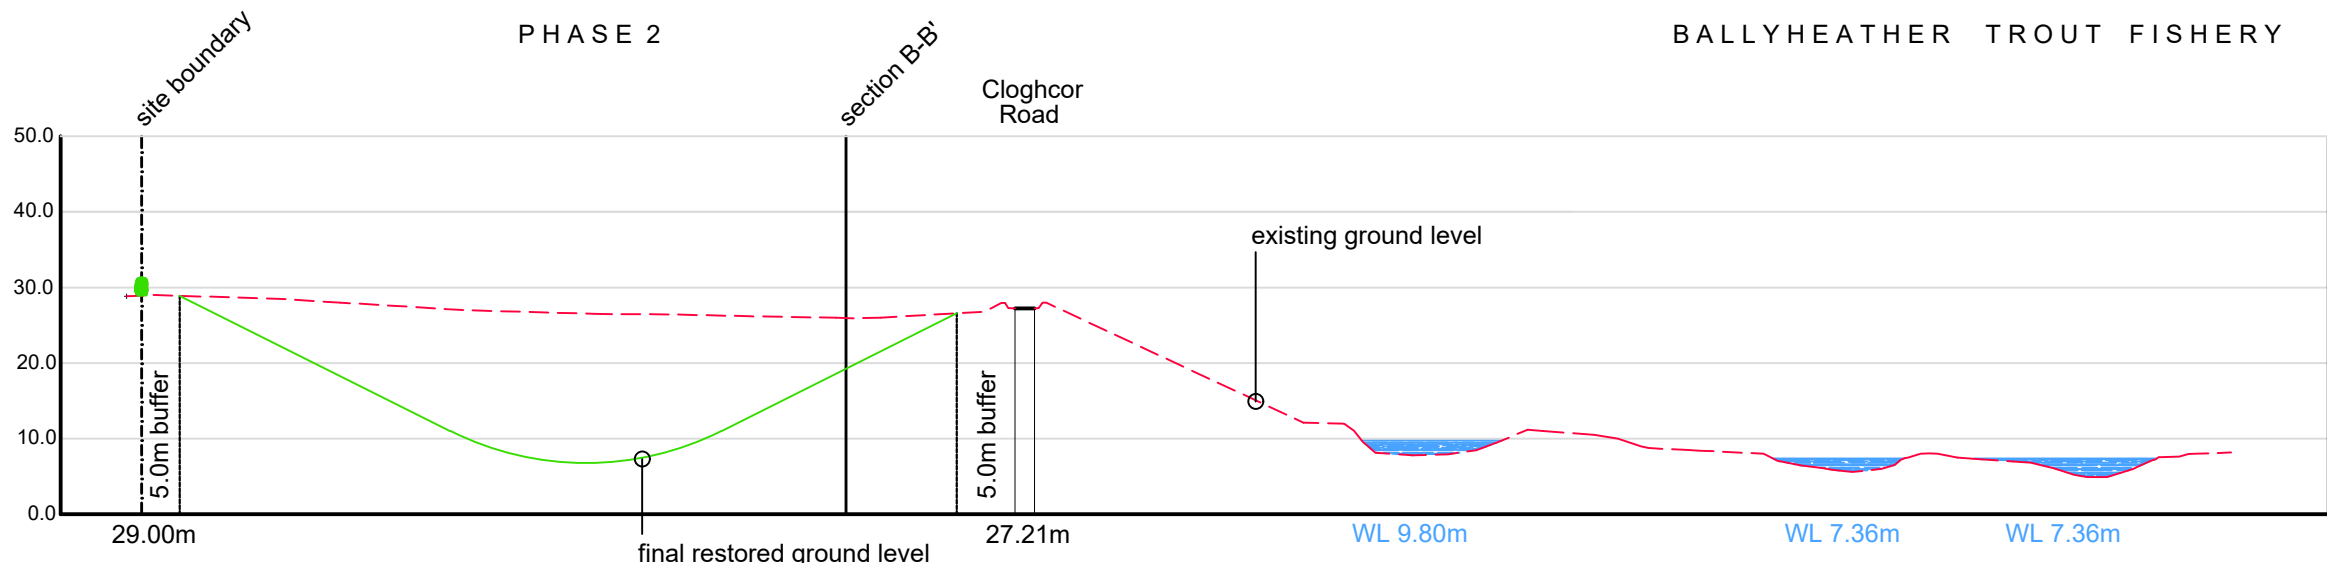

Cross-section E-E'

Coordinates to Irish Grid, levels to Ordnance Datum.
This drawing is copyright and may not be reproduced
in whole or in part, without the prior written consent
of David Dalzell CMLI MRTPI

David Dalzell CMLI MRTPI

Chartered Landscape Architect • Chartered Town Planner

"Fairview", 10 Fairview Lane, Articlave, Coleraine, BT51 4JX
T: 07714 798607
E: d.dalzell@tinyworld.co.uk

Project: **Proposed Sand and Gravel Extraction**
Cloughcor, Ballymagorry, Strabane BT82 0LB

Title:	Indicative Cross Sections		Drawing: 24-914 PACC-04
Date:	16/03/2026	Drawn: DRD	
Scale:	1:1000@A1	Checked: DRD	