


This drawing is copyright and may not be reproduced in whole or in part, without the prior written consent of David Dalzell CMLI MRTPI

E I P

to Maydown

- Proposed application site
- Additional land owned by applicant

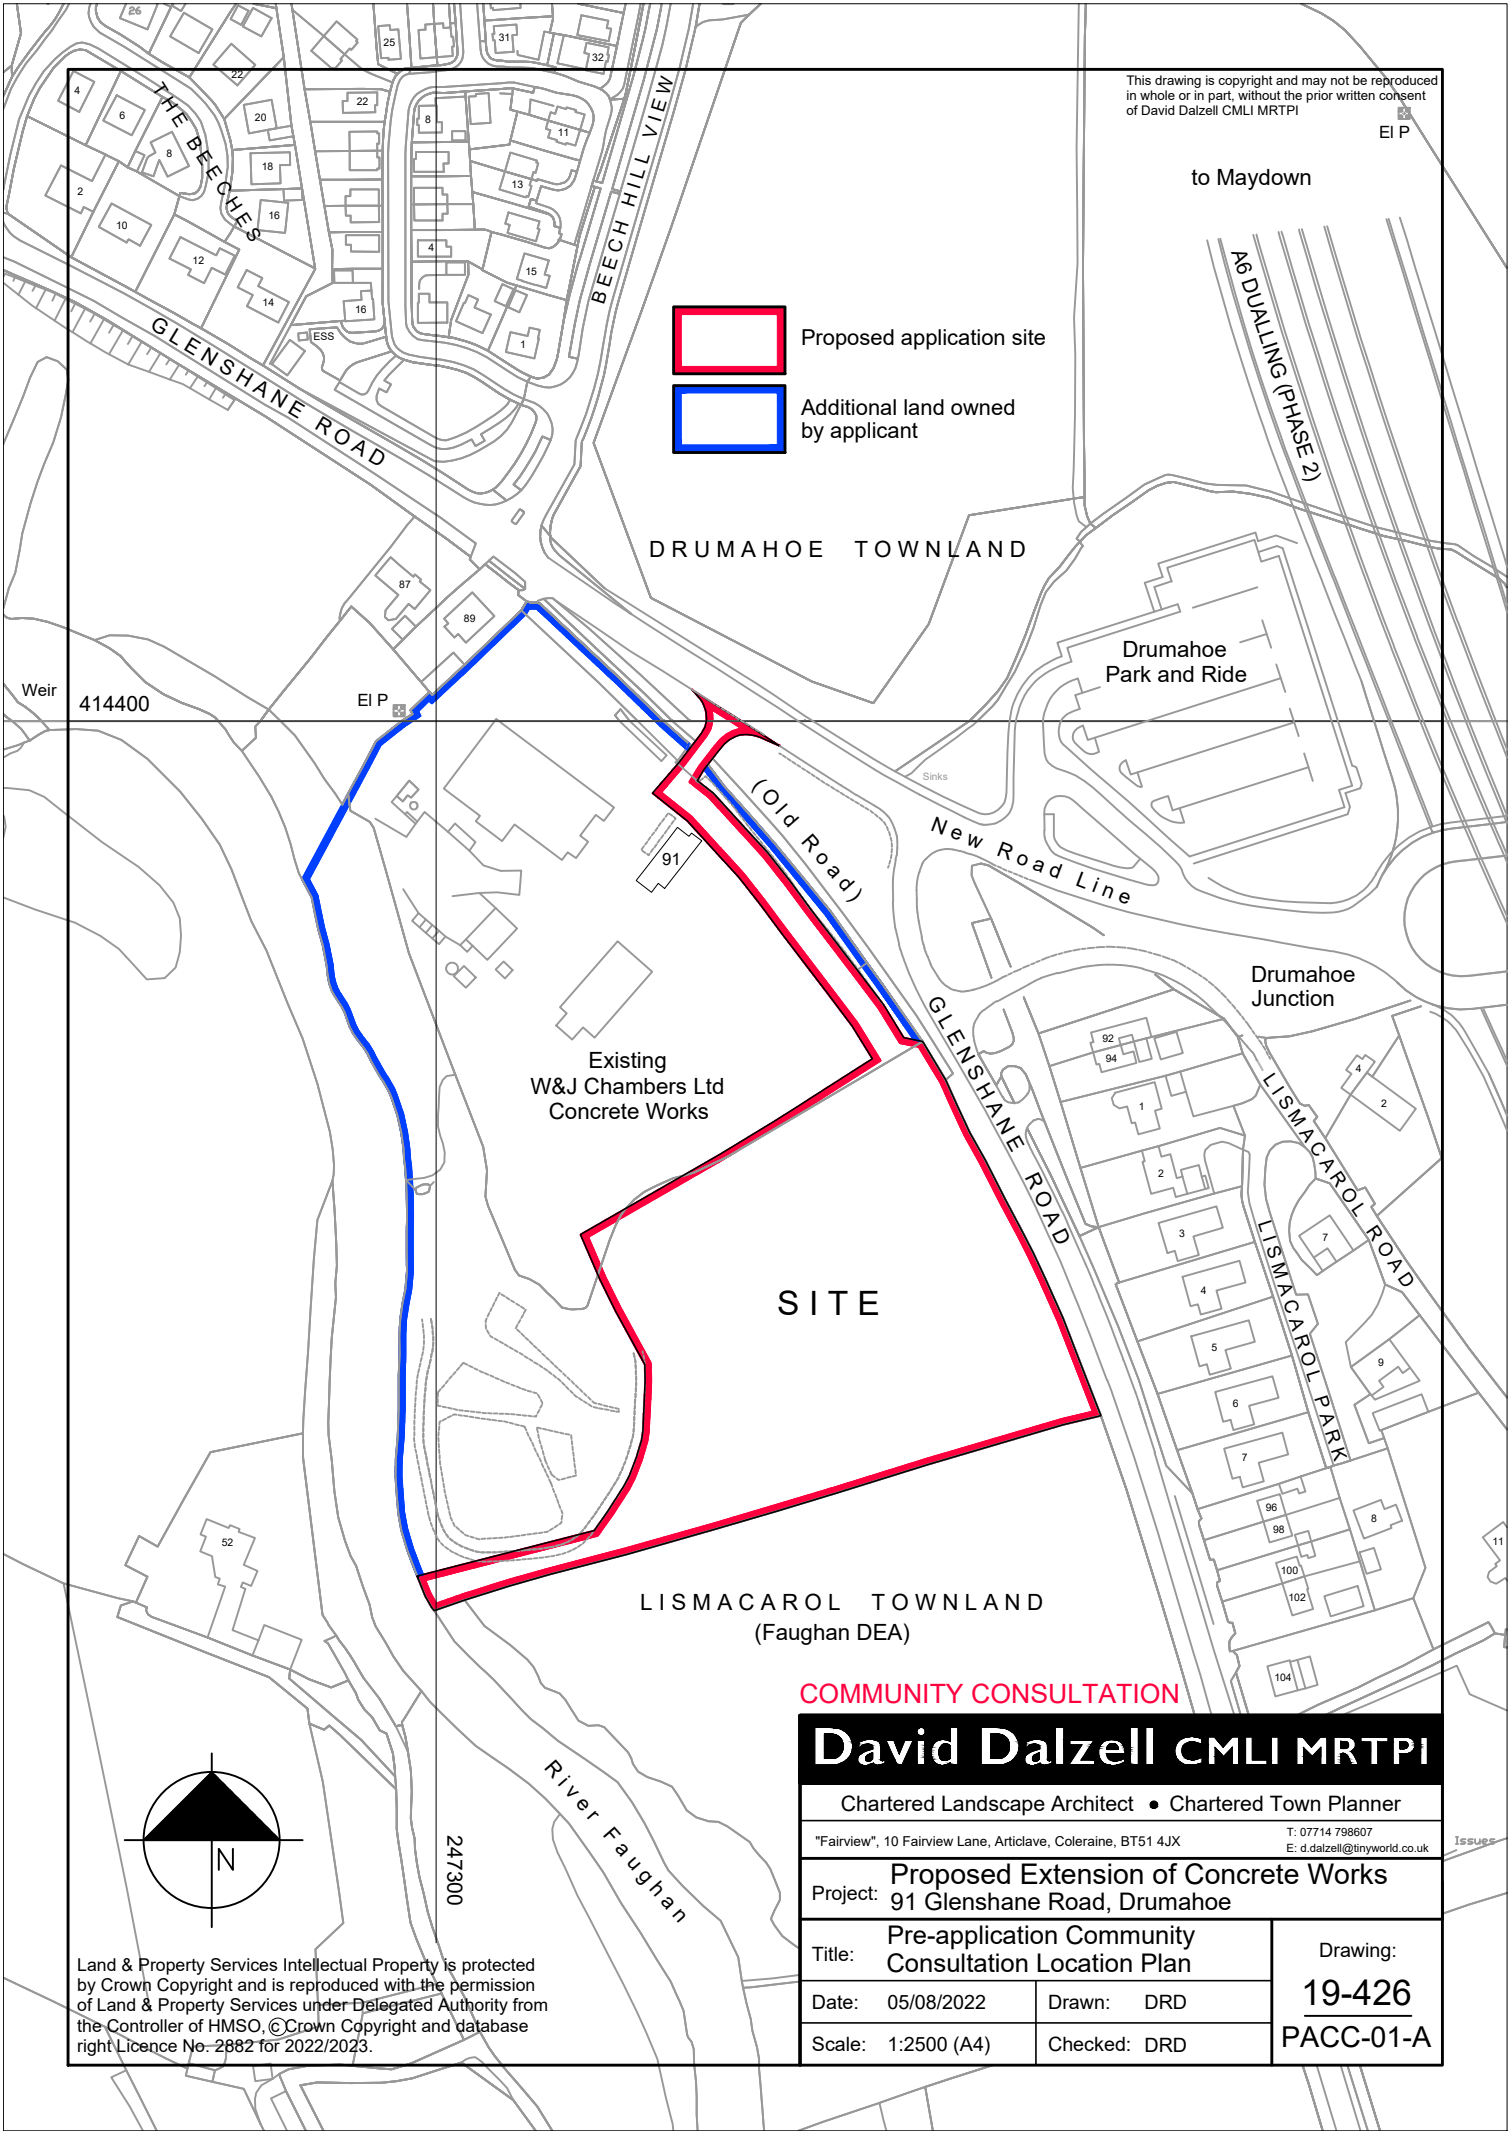

DRUMAHOE TOWNLAND

Drumahoe Park and Ride

Weir 414400

E I P

(Old Road)


New Road Line

Existing W&J Chambers Ltd Concrete Works

Drumahoe Junction

**SITE**

LISMACAROL TOWNLAND (Faughan DEA)

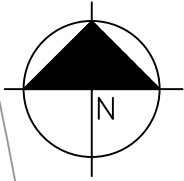

247300

River Faughan

**COMMUNITY CONSULTATION**

**David Dalzell CMLI MRTPI**

Chartered Landscape Architect • Chartered Town Planner

"Fairview", 10 Fairview Lane, Articlave, Coleraine, BT51 4JX

T: 07714 798607  
E: d.dalzell@tinyworld.co.uk

Project: **Proposed Extension of Concrete Works**  
91 Glenshane Road, Drumahoe

Title: **Pre-application Community Consultation Location Plan**

Drawing:

**19-426**

Date: 05/08/2022

Drawn: DRD

Scale: 1:2500 (A4)

Checked: DRD

**PACC-01-A**

Land & Property Services Intellectual Property is protected by Crown Copyright and is reproduced with the permission of Land & Property Services under Delegated Authority from the Controller of HMSO. © Crown Copyright and database right Licence No- 2882 for 2022/2023.