



Coordinates to Irish Grid, levels to Ordnance Datum.
This drawing is copyright and may not be reproduced
in whole or in part, without the prior written consent
of David Dalzell CMLI MRTPI

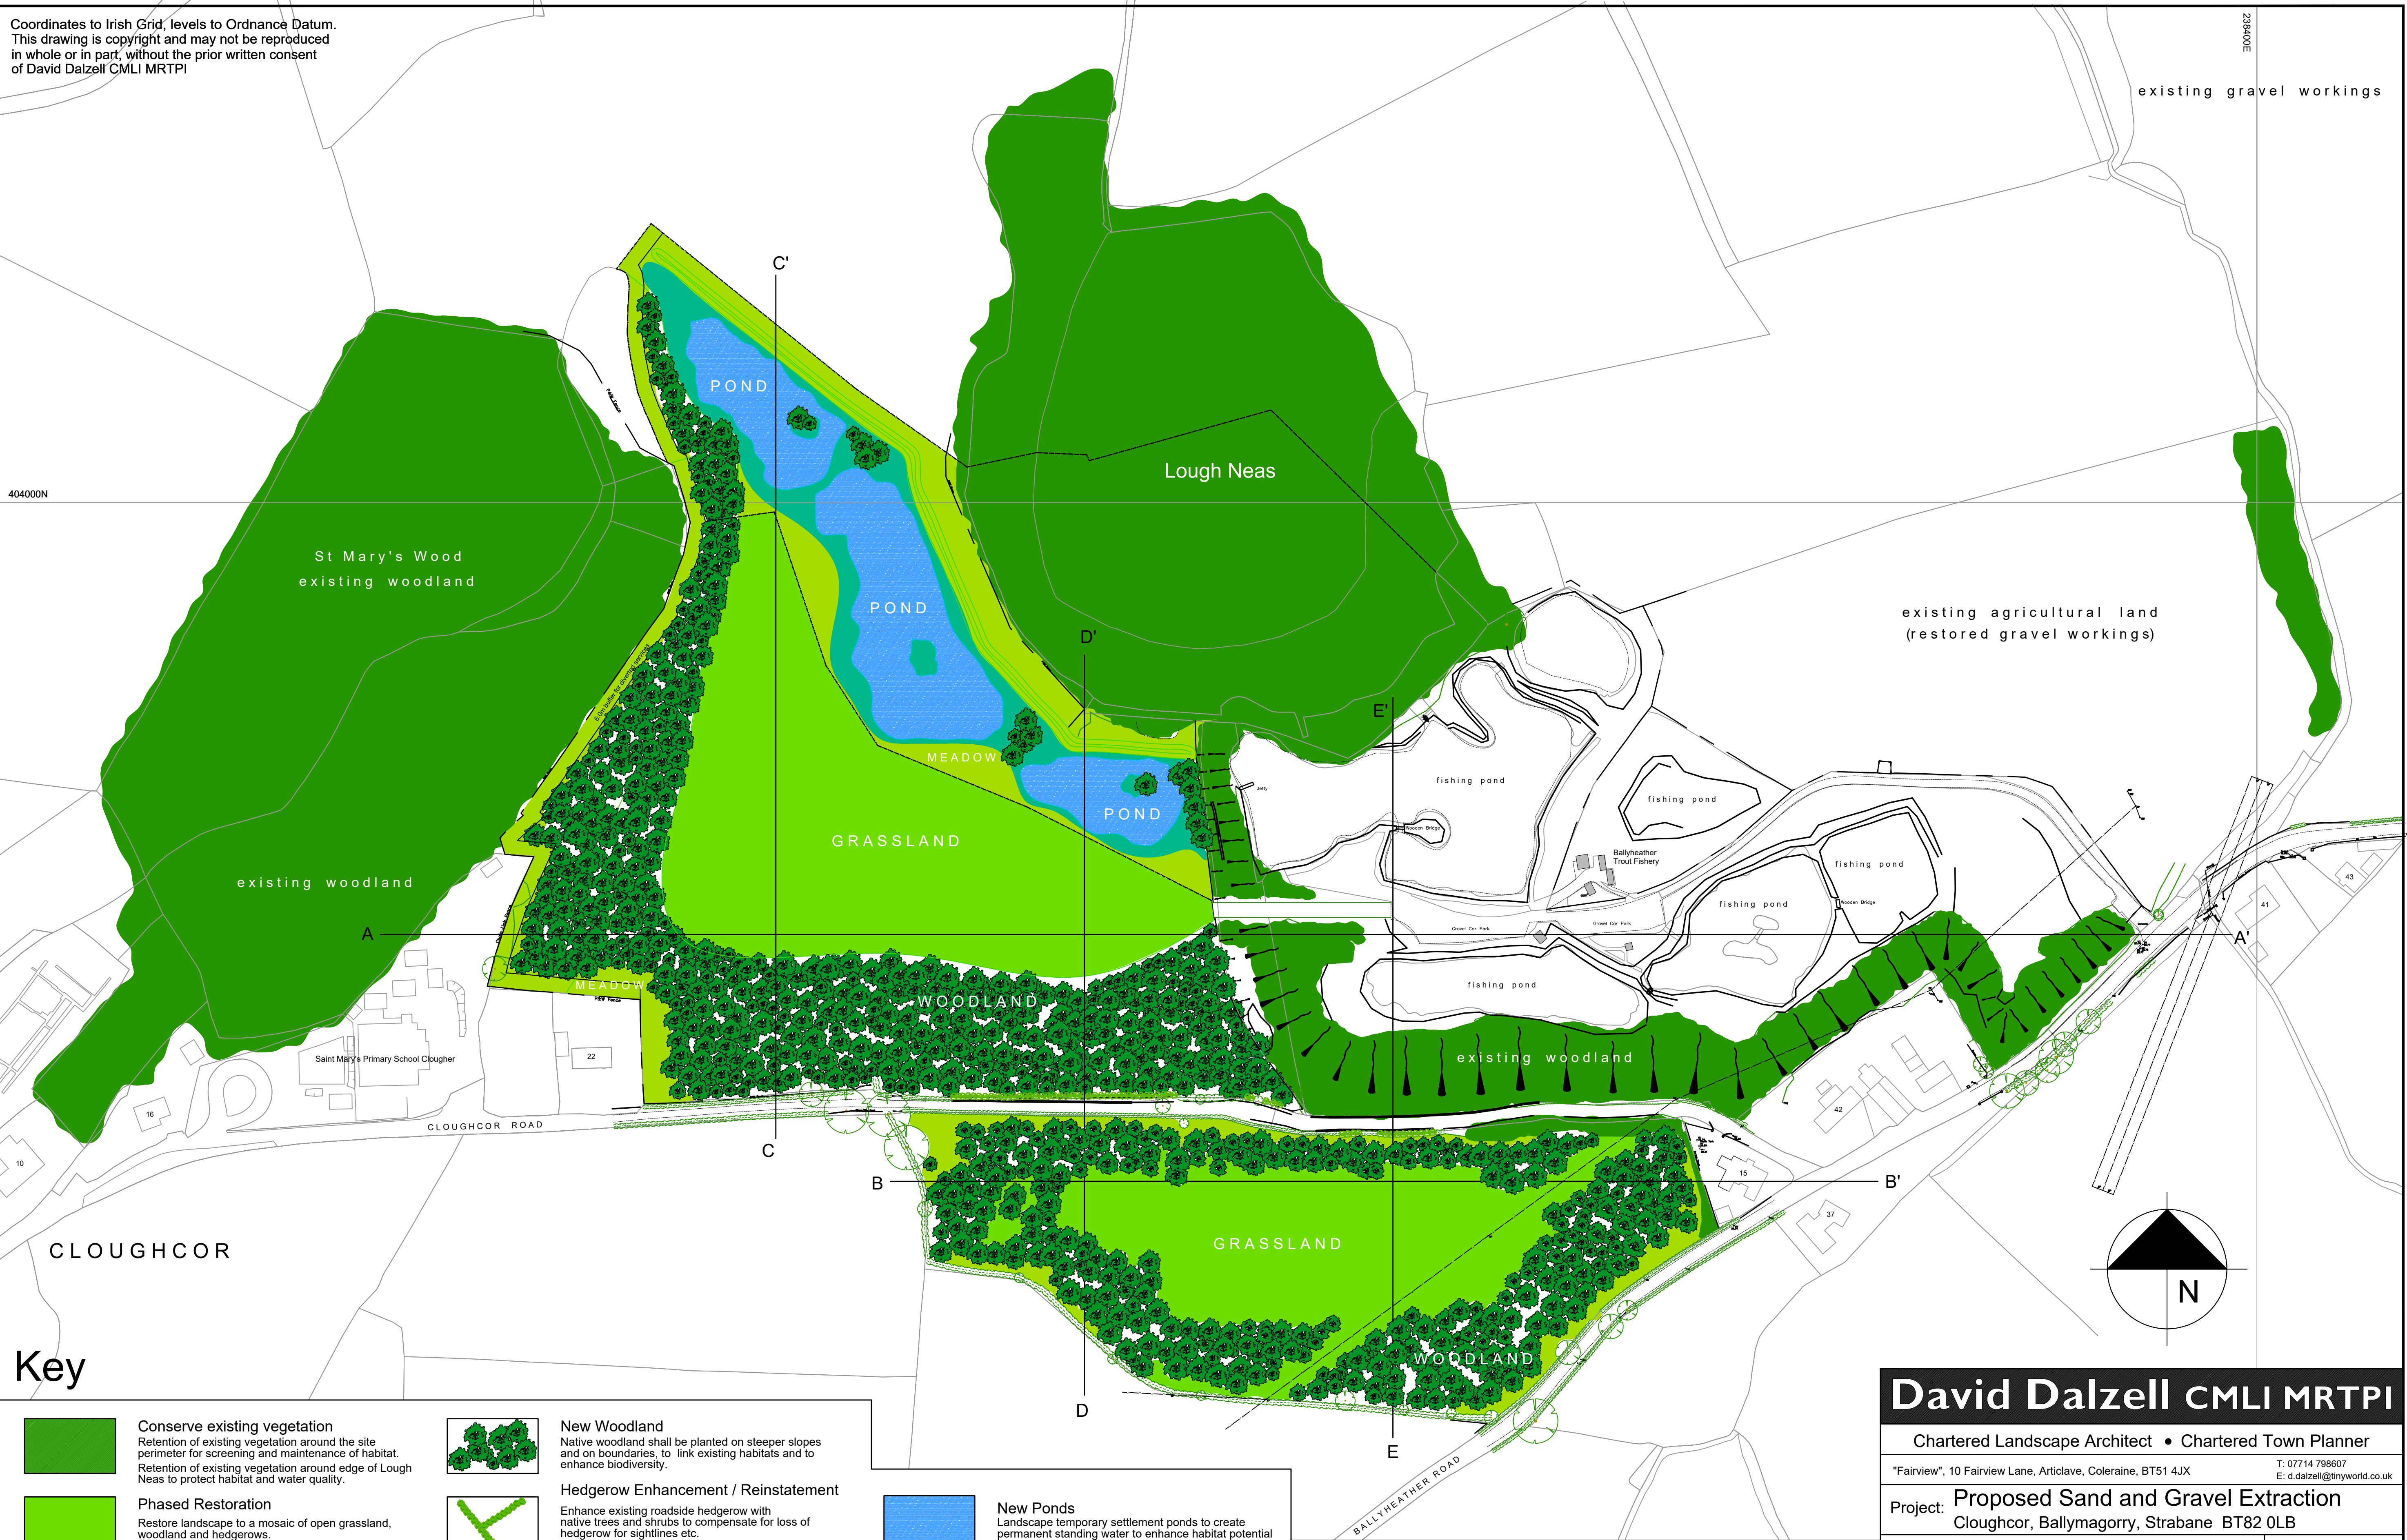


Key

- 


Conserve existing vegetation
Retention of existing vegetation around the site perimeter for screening and maintenance of habitat. Retention of existing vegetation around edge of Lough Neas to protect habitat and water quality.
- 

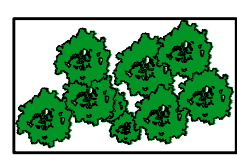Phased Restoration
Restore landscape to a mosaic of open grassland, woodland and hedgerows.
As each phase is exhausted, the excavated area shall be levelled and graded as indicated. The areas shall be respread with overburden, subsoil and topsoil, cultivated and sown with grass or planted as indicated. Landscaping will be carried out in the first available planting season.
- 

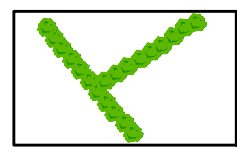New Woodland
Native woodland shall be planted on steeper slopes and on boundaries, to link existing habitats and to enhance biodiversity.
- 

Hedgerow Enhancement / Reinstatement
Enhance existing roadside hedgerow with native trees and shrubs to compensate for loss of hedgerow for sightlines etc.
Reinstate field pattern with new hedgerow where appropriate
- 


New Wetlands
Establish new ponds and wetland based on settlement ponds. Form new islands for habitat creation.
Grade margins to create indented shoreline with shallows and plant with native marginal plant species.

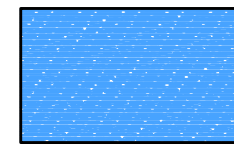- 

New Ponds
Landscape temporary settlement ponds to create permanent standing water to enhance habitat potential
- 


New Meadows
Conserve buffer zone and low lying areas and manage as meadow grassland around Lough Neas

A ——— Location of Indicative Cross Sections
see drawing 24-914 PACC-04

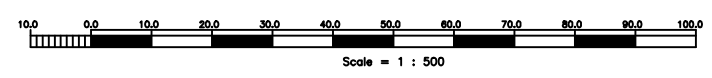

Scale = 1 : 500

Land & Property Services Intellectual Property is protected by Crown Copyright and is reproduced with the permission of Land & Property Services under delegated authority from the Keeper of Public Records © Crown Copyright and database right Licence No. 2682 for 2026/2027

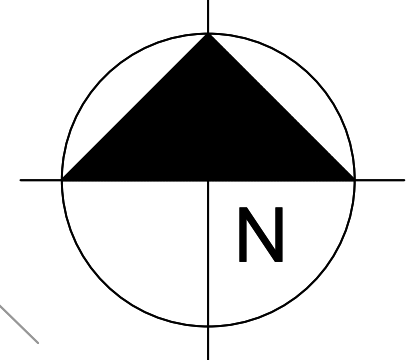

David Dalzell CMLI MRTPI

Chartered Landscape Architect • Chartered Town Planner

"Fairview", 10 Fairview Lane, Articlave, Coleraine, BT51 4JX
T: 07714 798607
E: d.dalzell@tinyworld.co.uk

Project: **Proposed Sand and Gravel Extraction**
Cloughcor, Ballymagorry, Strabane BT82 0LB

Title: Indicative Restoration Plan	Drawing: 24-914 PACC-03
Date: 16/03/2026	
Scale: 1:1250@A1	
Drawn: DRD	Checked: DRD